

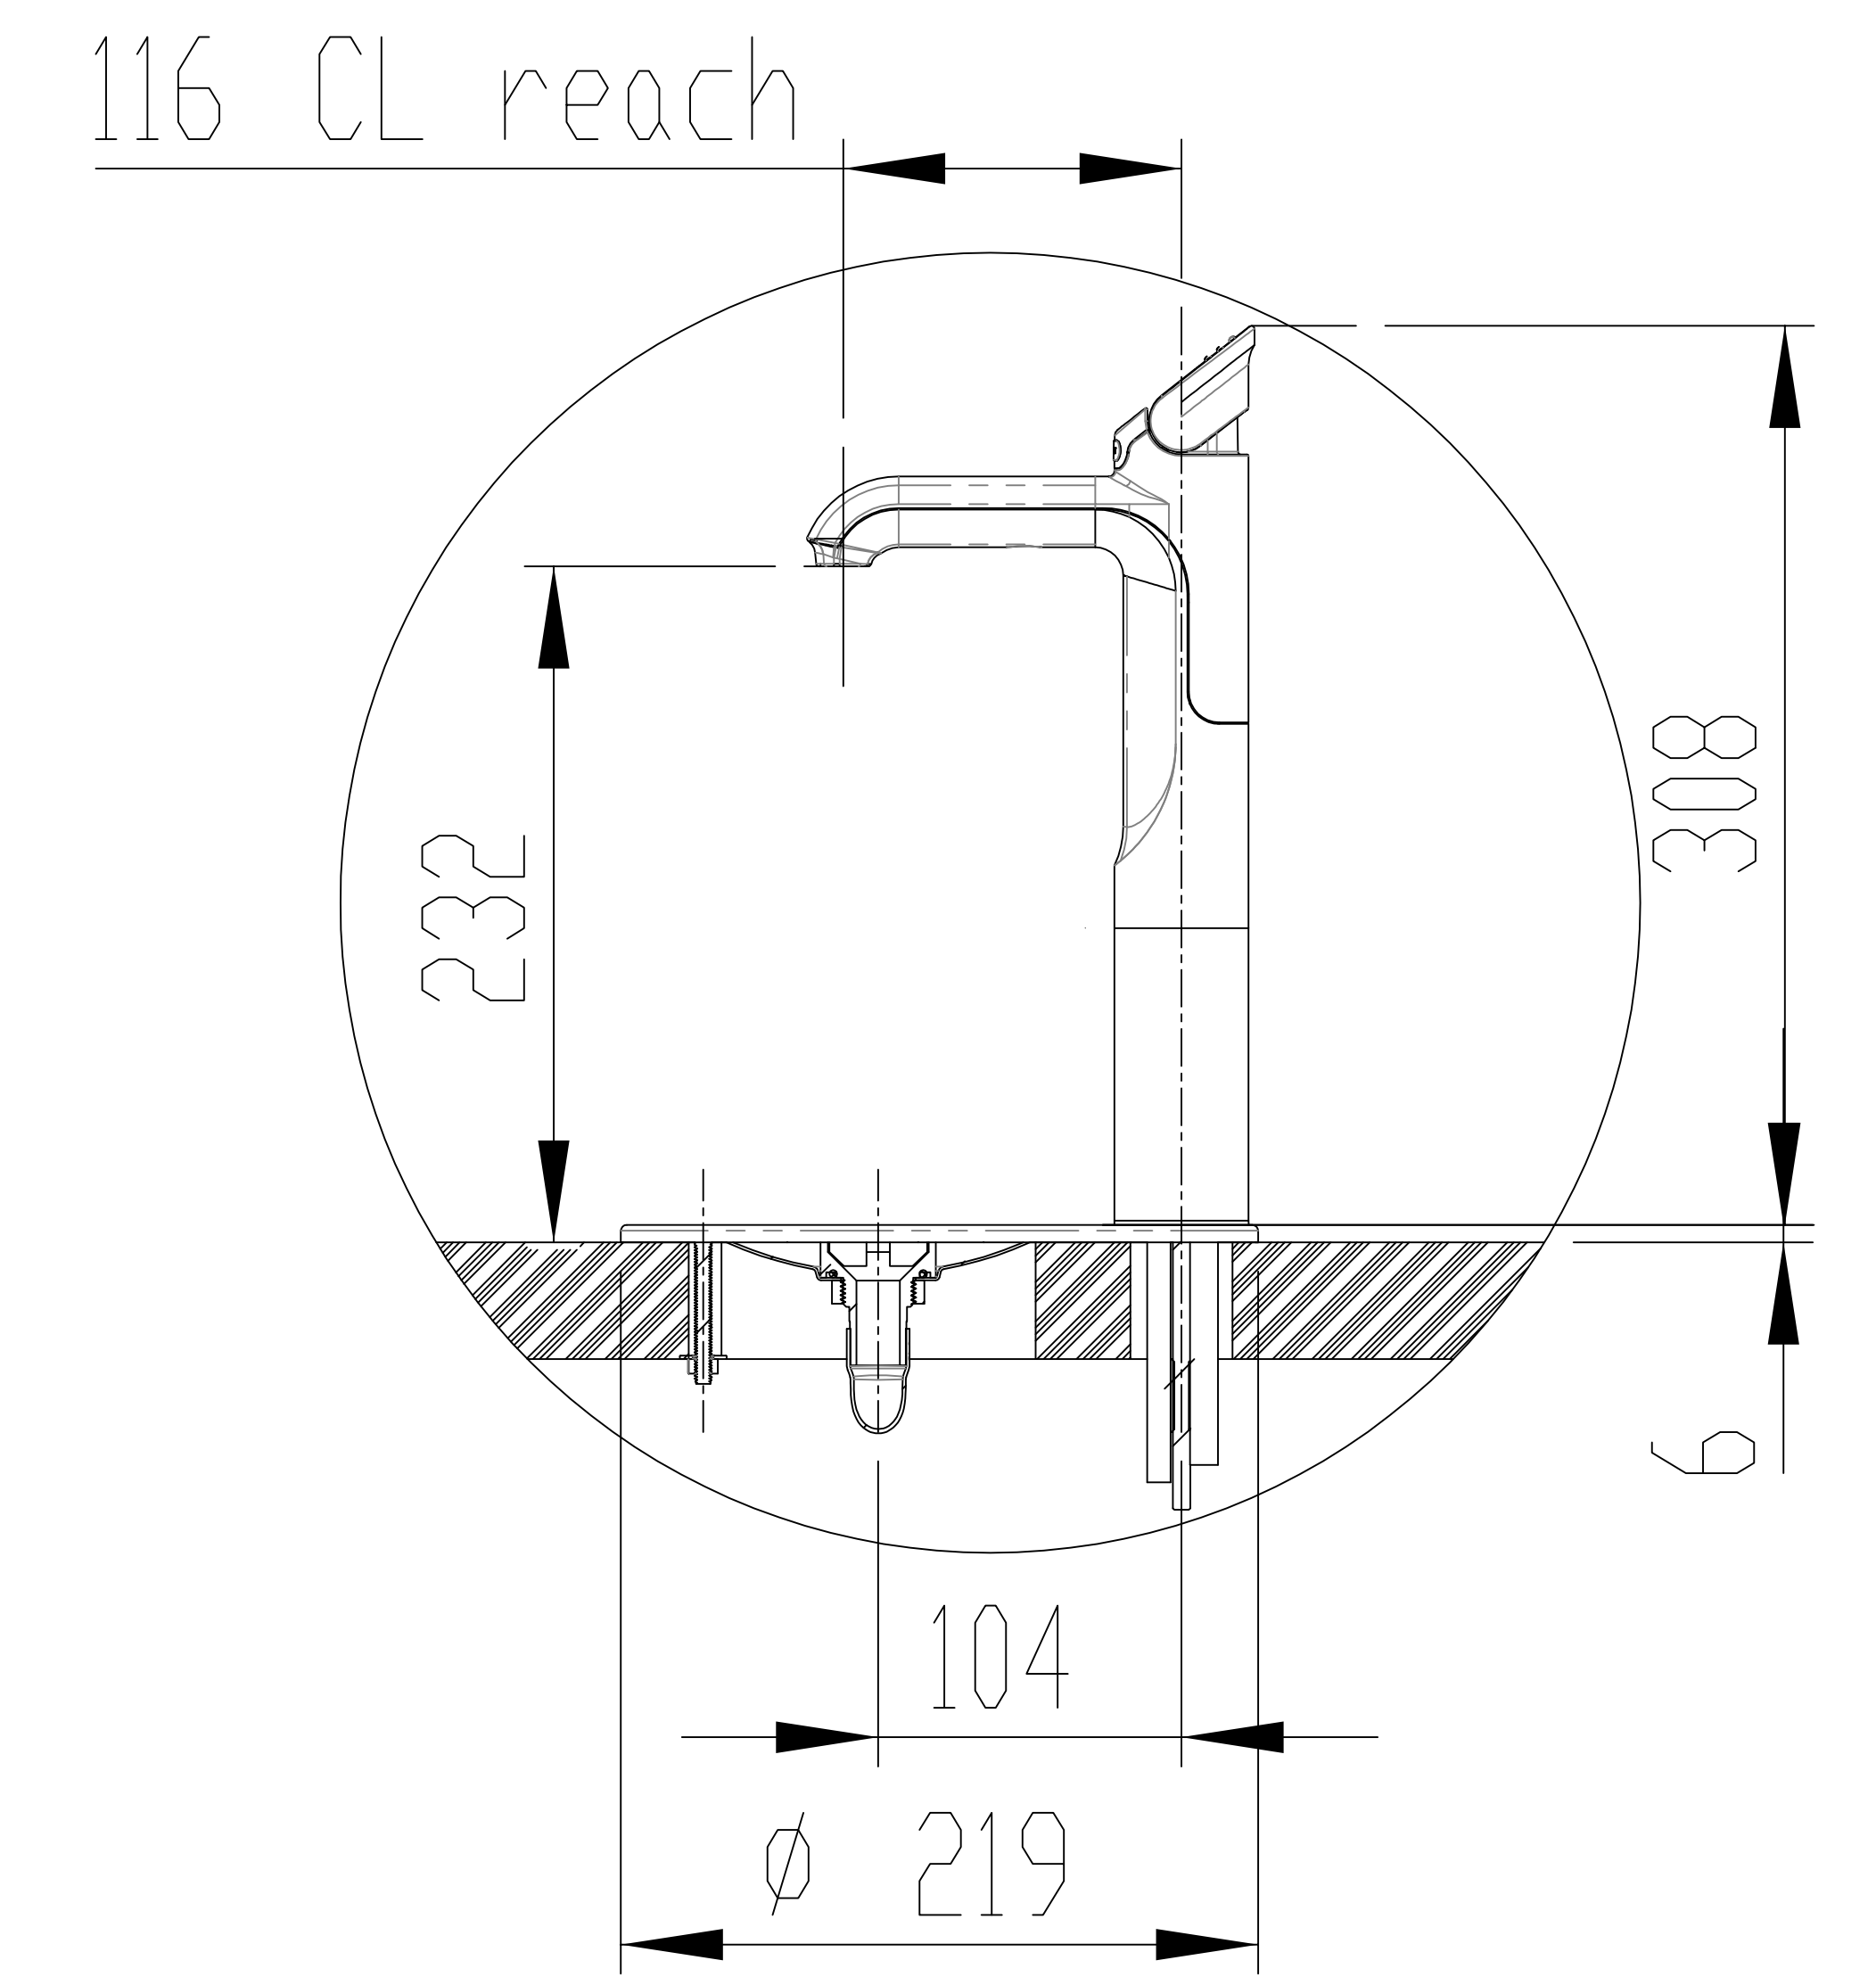


SECTION A-A
SCALE 1 : 5

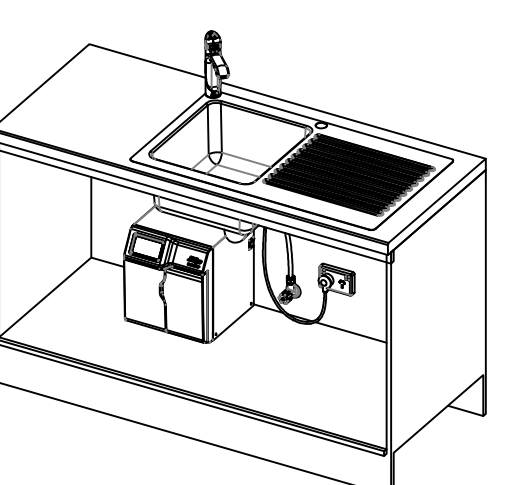

DETAIL FONT
SCALE 1 : 5

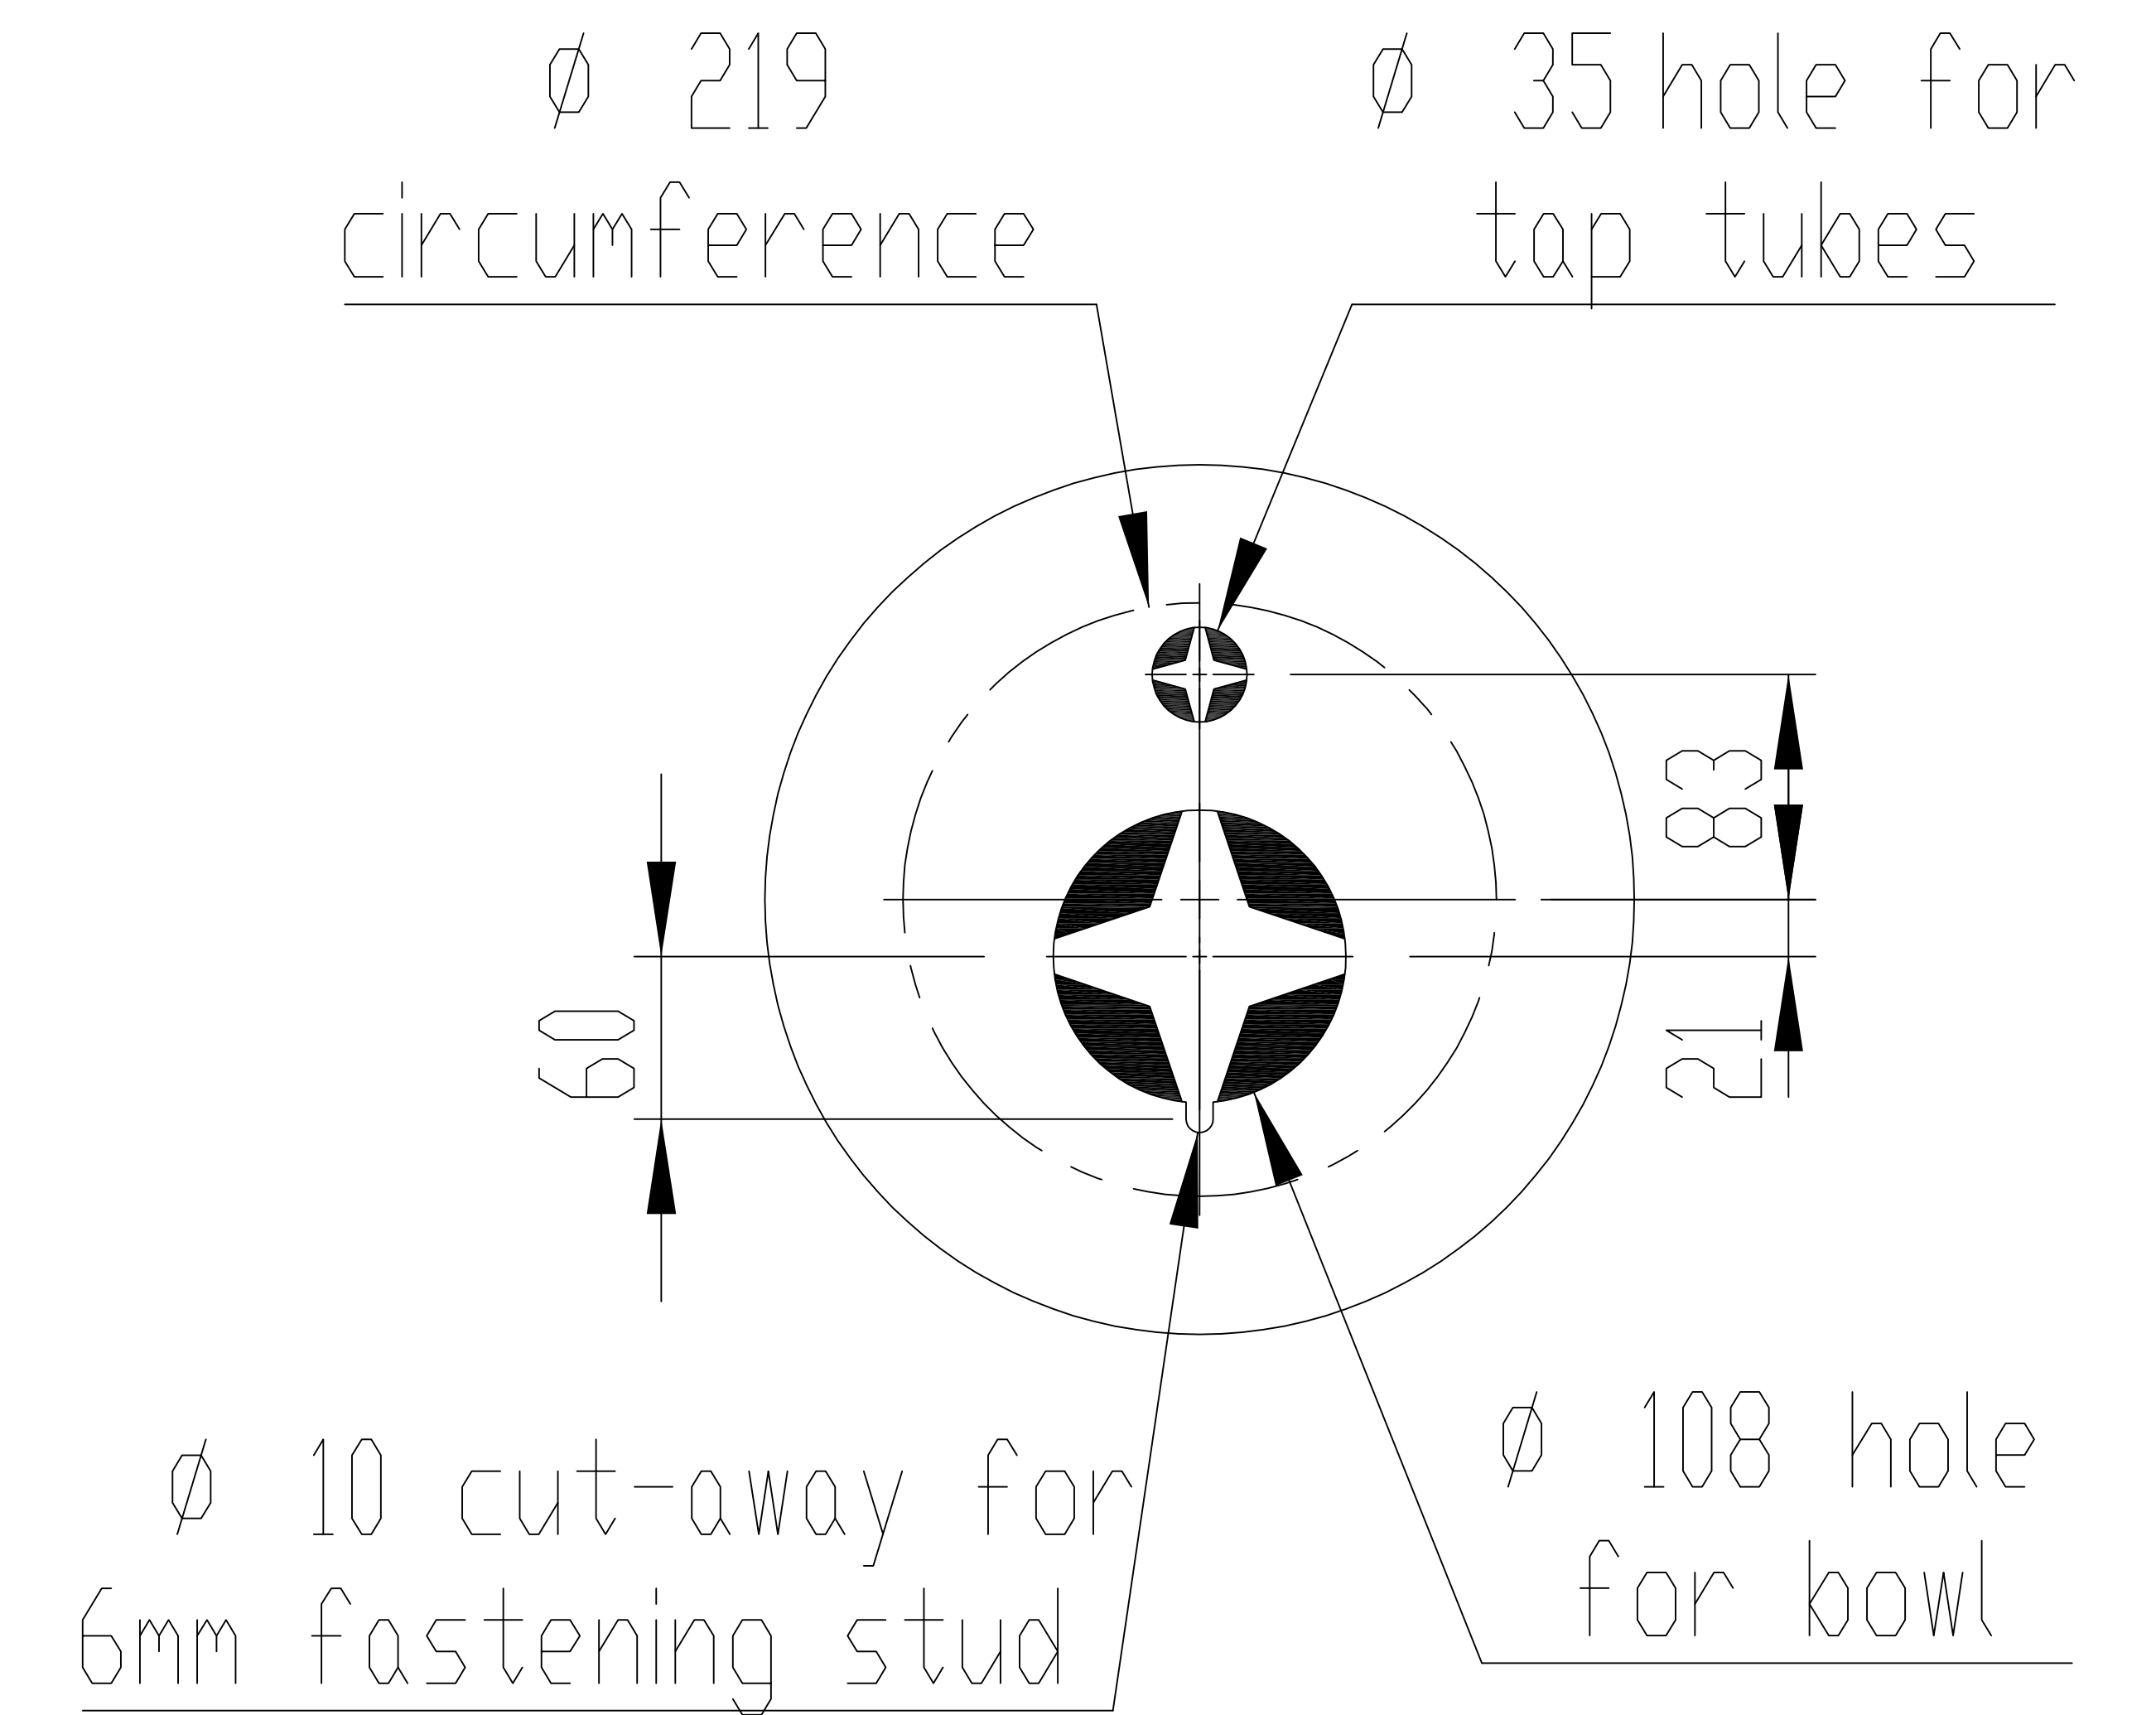

Configuration : Default